


Building plan with area

Principal
D. E. Society's Dnyanesh
College of Physiotherapy
Pune-4

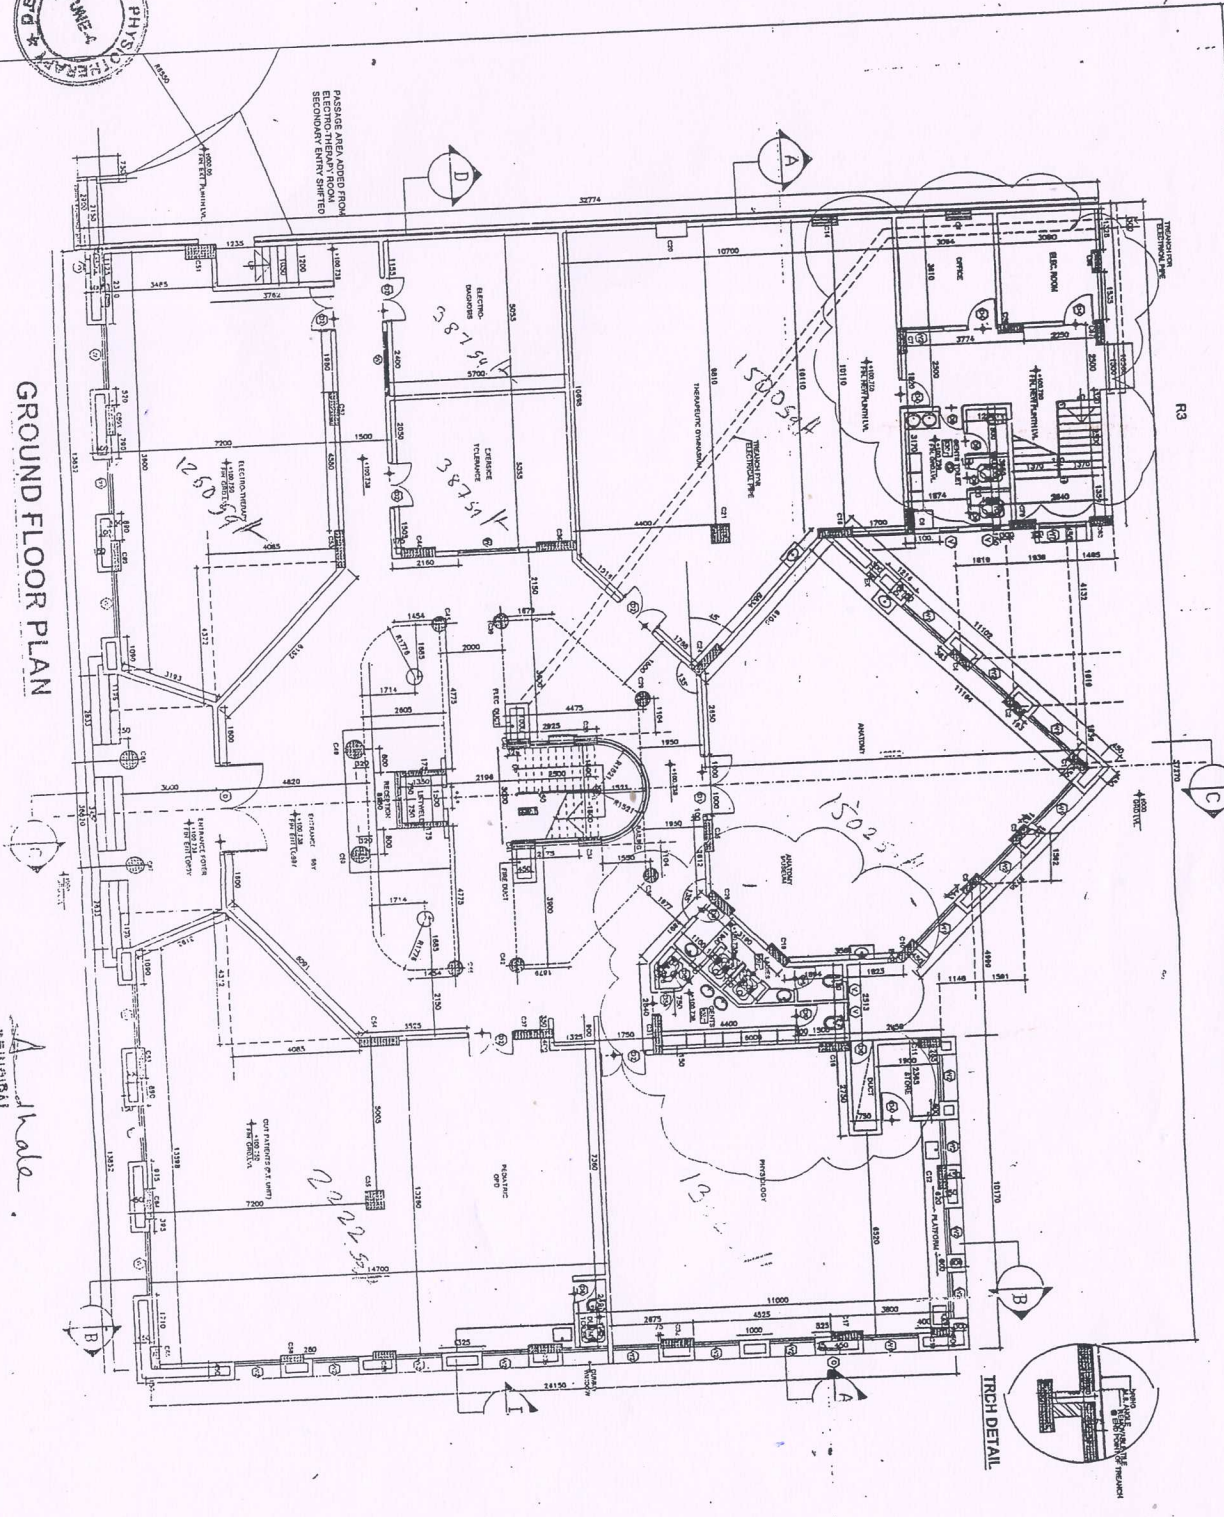

GROUND FLOOR PLAN



D.E.S. College of Physiotherapy, Pune

Principal
D. E. Society's Dnyanesh

PROJECT KEY PLAN

REV. NO.	DATE	REVISION
R-1	20-10-08	ISSUED FOR TENDER DOCUMENT PREPARATION
R-2	15-11-08	ISSUED FOR TENDER DOCUMENT PREPARATION
R-3	20-11-08	ISSUED FOR TENDER DOCUMENT PREPARATION

NOTES

1. ALL WORK SHALL BE DONE IN ACCORDANCE WITH THE SPECIFICATIONS AND STANDARDS OF THE ARCHITECT.
2. THE CONTRACTOR SHALL BE RESPONSIBLE FOR OBTAINING ALL NECESSARY PERMITS AND APPROVALS FROM THE LOCAL AUTHORITIES.
3. THE CONTRACTOR SHALL MAINTAIN ACCESS TO ALL ADJACENT PROPERTIES AT ALL TIMES.
4. THE CONTRACTOR SHALL BE RESPONSIBLE FOR THE PROTECTION OF ALL EXISTING UTILITIES AND STRUCTURES.
5. THE CONTRACTOR SHALL MAINTAIN A SAFE WORKING ENVIRONMENT AT ALL TIMES.
6. THE CONTRACTOR SHALL BE RESPONSIBLE FOR THE PROTECTION OF ALL ADJACENT PROPERTIES AT ALL TIMES.
7. THE CONTRACTOR SHALL MAINTAIN ACCESS TO ALL ADJACENT PROPERTIES AT ALL TIMES.
8. THE CONTRACTOR SHALL BE RESPONSIBLE FOR THE PROTECTION OF ALL EXISTING UTILITIES AND STRUCTURES.
9. THE CONTRACTOR SHALL MAINTAIN A SAFE WORKING ENVIRONMENT AT ALL TIMES.
10. THE CONTRACTOR SHALL BE RESPONSIBLE FOR THE PROTECTION OF ALL ADJACENT PROPERTIES AT ALL TIMES.

DESHPANDE - DIXIT ASS
ARCHITECTS
PUNE

NURSING COLLEGE
GROUND FLOOR PLAN

DATE: 10/11/08

SCALE: 1/8" = 1'-0"

PROJECT KEY PLAN

REV. NO.	DATE	DESCRIPTION
1.	30-10-94	ISSUE AS PER APPROVED PLAN
2.	30-10-94	ISSUE AS PER APPROVED PLAN
THE WORK SHALL BE DONE IN ACCORDANCE WITH THE SPECIFICATIONS AND CONDITIONS OF CONTRACT. THE CONTRACTOR SHALL BE RESPONSIBLE FOR OBTAINING ALL NECESSARY PERMITS AND APPROVALS FROM THE LOCAL AUTHORITIES. THE CONTRACTOR SHALL BE RESPONSIBLE FOR THE PROTECTION OF ALL EXISTING UTILITIES AND STRUCTURES. THE CONTRACTOR SHALL BE RESPONSIBLE FOR THE PROTECTION OF ALL EXISTING UTILITIES AND STRUCTURES.

SCHEDULE OF FINISHES


NO.	DESCRIPTION	FINISH
1.	CEILING	WHITE WASH
2.	FLOOR	ANTI-SLIP TILE
3.	WALL	WHITE WASH
4.	DOOR	WOODEN
5.	WINDOW	WOODEN
6.	STAIR	ANTI-SLIP TILE
7.	TOILET	ANTI-SLIP TILE
8.	BATH	ANTI-SLIP TILE
9.	KITCHEN	ANTI-SLIP TILE
10.	PANTRY	ANTI-SLIP TILE
11.	LABORATORY	ANTI-SLIP TILE
12.	CLASS ROOM	ANTI-SLIP TILE
13.	LIBRARY	ANTI-SLIP TILE
14.	OFFICE	ANTI-SLIP TILE
15.	RECEPTION	ANTI-SLIP TILE
16.	STAIR	ANTI-SLIP TILE
17.	TOILET	ANTI-SLIP TILE
18.	BATH	ANTI-SLIP TILE
19.	KITCHEN	ANTI-SLIP TILE
20.	PANTRY	ANTI-SLIP TILE
21.	LABORATORY	ANTI-SLIP TILE
22.	CLASS ROOM	ANTI-SLIP TILE
23.	LIBRARY	ANTI-SLIP TILE
24.	OFFICE	ANTI-SLIP TILE
25.	RECEPTION	ANTI-SLIP TILE

NOTES:
 1. ALL WORK SHALL BE DONE IN ACCORDANCE WITH THE SPECIFICATIONS AND CONDITIONS OF CONTRACT.
 2. THE CONTRACTOR SHALL BE RESPONSIBLE FOR OBTAINING ALL NECESSARY PERMITS AND APPROVALS FROM THE LOCAL AUTHORITIES.
 3. THE CONTRACTOR SHALL BE RESPONSIBLE FOR THE PROTECTION OF ALL EXISTING UTILITIES AND STRUCTURES.
 4. THE CONTRACTOR SHALL BE RESPONSIBLE FOR THE PROTECTION OF ALL EXISTING UTILITIES AND STRUCTURES.

DESHPANDE - DIXIT ASSOCIATES
 ARCHITECTS & ENGINEERS
 A-1, PLOT NO. 10, 1ST FLOOR, PUNE-40
 PUNE-40
 TEL: 2612 1111, 2612 1112
 FAX: 2612 1113
 E-MAIL: dd@deshpande-dixit.com

NURSING COLLEGE
 PUNE
 FIRST FLOOR PLAN

SCALE: 1/8" = 1'-0"
 DATE: 30/10/94
 DRAWN BY: AADHAB
 CHECKED BY: JAY
 PROJECT NO: 1337/90/91

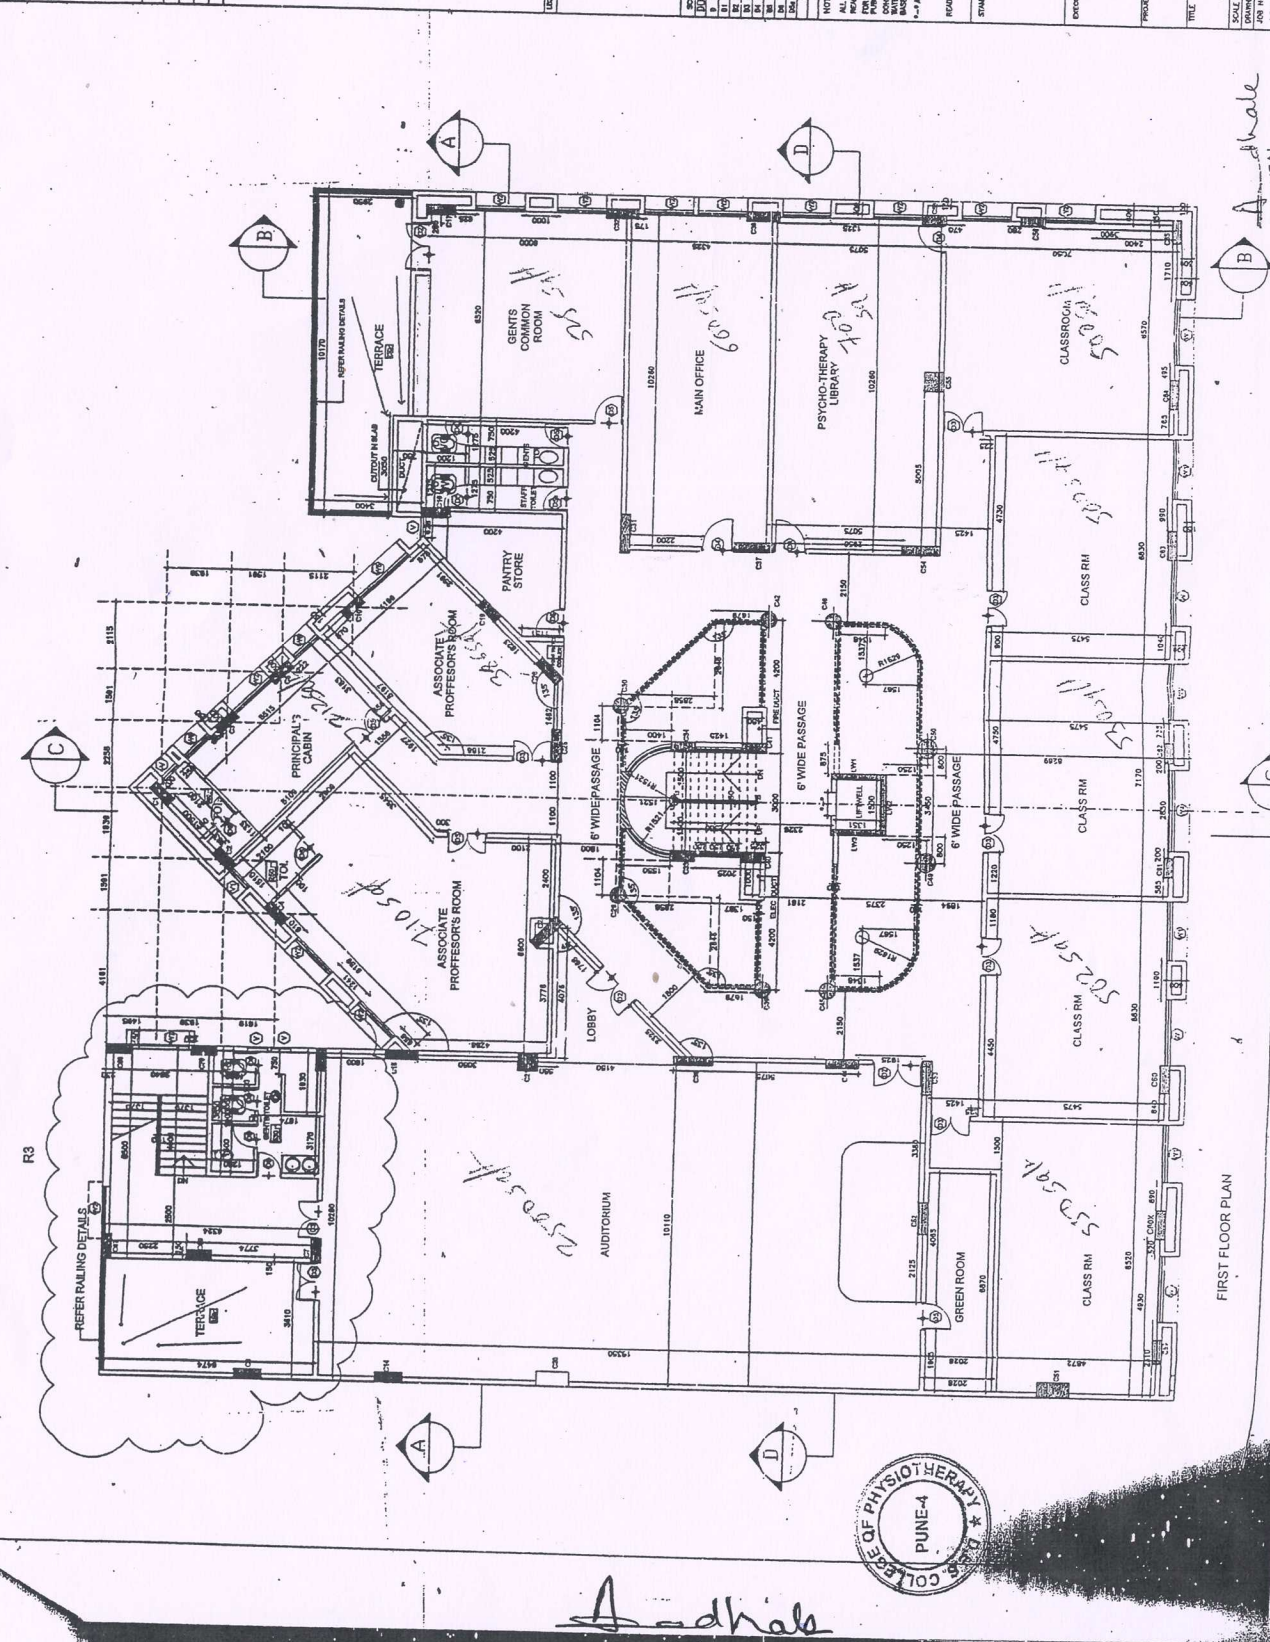


PRINCIPAL
 Aadhav
 D. E. Society's Brijlal Jindal College of Physiotherapy, Pune



PRINCIPAL
 D. E. Society's Brijlal Jindal
 College of Physiotherapy
 Pune-4.

Jay

PRINCIPAL
 D. E. Society's Brijlal Jind
 College of Physiotherapy
 Pune

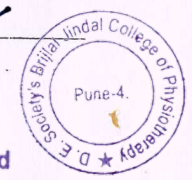



D.E. Society's
BRIJLAL JINDAL COLLEGE OF PHYSIOTHERAPY


Fergusson College Campus, Pune - 411 004 • Phone: (020) 67656471, 67656467

• Fax: (91) (020) 67656494, 67656120 • E-mail: office.physiotherapy@despune.org

• Web-site: www.desphysiotherapycollege.com, www.despune.org

Approved by Govt. of Maharashtra, Maharashtra State Council of OT/ PT, Indian Association of Physiotherapist & affiliated to Maharashtra University of Health Sciences, Nashik

**4.4.1: NEW FLOOR PLAN DESIGN FOR GROUND FLOOR
(Lab 1: Neuroscience PT Lab; Lab 2: Musculoskeletal PT Lab)**

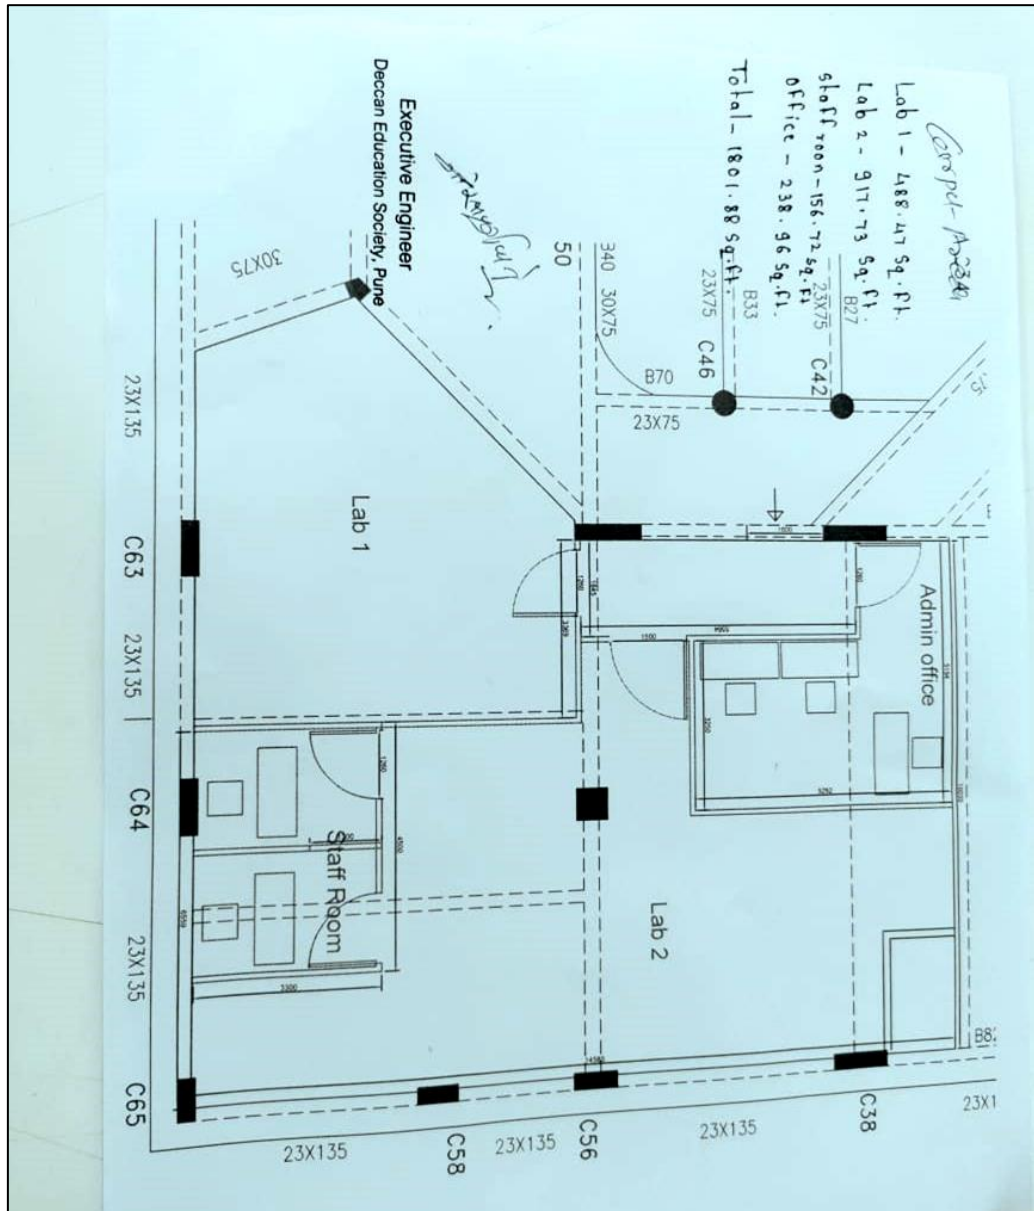

Jany

PRINCIPAL
D. E. Society's Brijlal Jind
College of Physiotherapy
Pune



D. E. SOCIETY'S

Smt. Subhadra K. Jindal College of Nursing

Fergusson College Campus, Shivajinagar Pune - 411 004

• Ph.: (020) 67656480 / 81 / 70 / 68 • Fax : 67656478 / 67656120

• Email : office.skjcn@despune.org • Website : www.desnursingcollege.edu.in

Approved by Govt. of Maharashtra, Indian Nursing Council & Maharashtra Nursing Council
and Affiliated to Maharashtra University of Health Sciences, Nashik

Ref.No.: 165A/21-22

Date : 03/08/2021

To,

Dr. Snehal Joshi


Principal,


D.E.Society's Brijlal Jindal College of Physiotherapy, Pune

Subject- Permission for using skills laboratory


Dear Ma'am

With respect to your request letter no.181/A dated 02.08.2021, I hereby grant you the permission to use skills lab/ Foundation Lab at D.E.Society's Smt. Subhadra K. Jindal college of Nursing for demonstration and training purpose

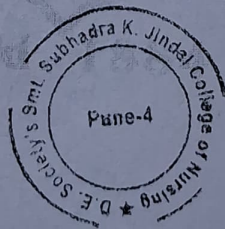

 

Dr. Sharad Agarkhedkar,
Chairman, LMC

DES, Smt. Subhadra K. Jindal college of Nursing

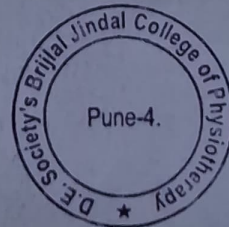

C. C

Copy to Principal, DES, Smt. Subhadra K. Jindal college of Nursing

 

Principal,
D.E. Society's

Brijlal Jindal College of Physiotherapy, Pune